



2 Demolition
1:50

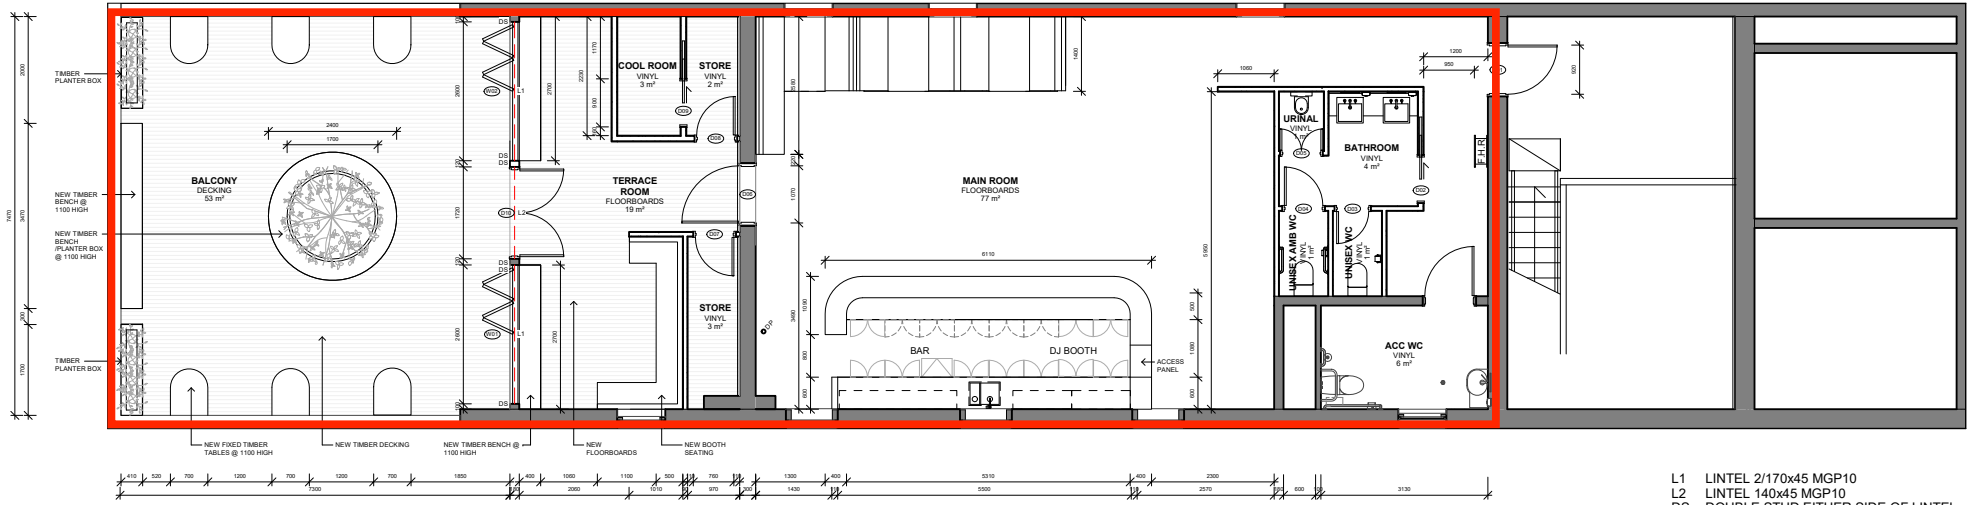

1
1:50

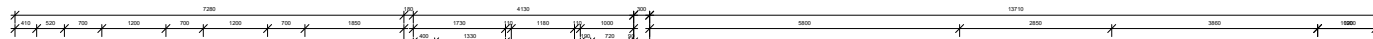

- L1 LINTEL 2/170x45 MGP10
- L2 LINTEL 140x45 MGP10
- DS DOUBLE STUD EITHER SIDE OF LINTEL

NO.	REVISION	DATE
1	FOR CONSTRUCTION	14/06/2020

THE BUILDING FOR CONSTRUCTION SHALL VERIFY ALL DIMENSIONS, LEVELS, SETBACKS AND SPECIFICATIONS PRIOR TO COMMENCING ANY WORK. ON COMMENCEMENT AND SHALL BE RESPONSIBLE FOR ENSURING THAT ALL BUILDING WORKS CONFORM TO THE ACC CODE. ALL WORK SHALL BE INSPECTED AND OK'D BY A REGISTERED ARCHITECT AND LOCAL GOVERNMENT AS REQUIRED. THIS PLAN IS PROVIDED FOR INFORMATION ONLY. LOCAL GOVERNMENT, USE WITHOUT ENDORSEMENT ONLY.

PROJECT:
 USE:
 15/03/20
 DRAWING:
 Building & More Level 2
 All other drawings are not to scale

PROJECT NO.	DATE:
15/03/20	15/03/20
15/03/20	15/03/20
15/03/20	15/03/20